


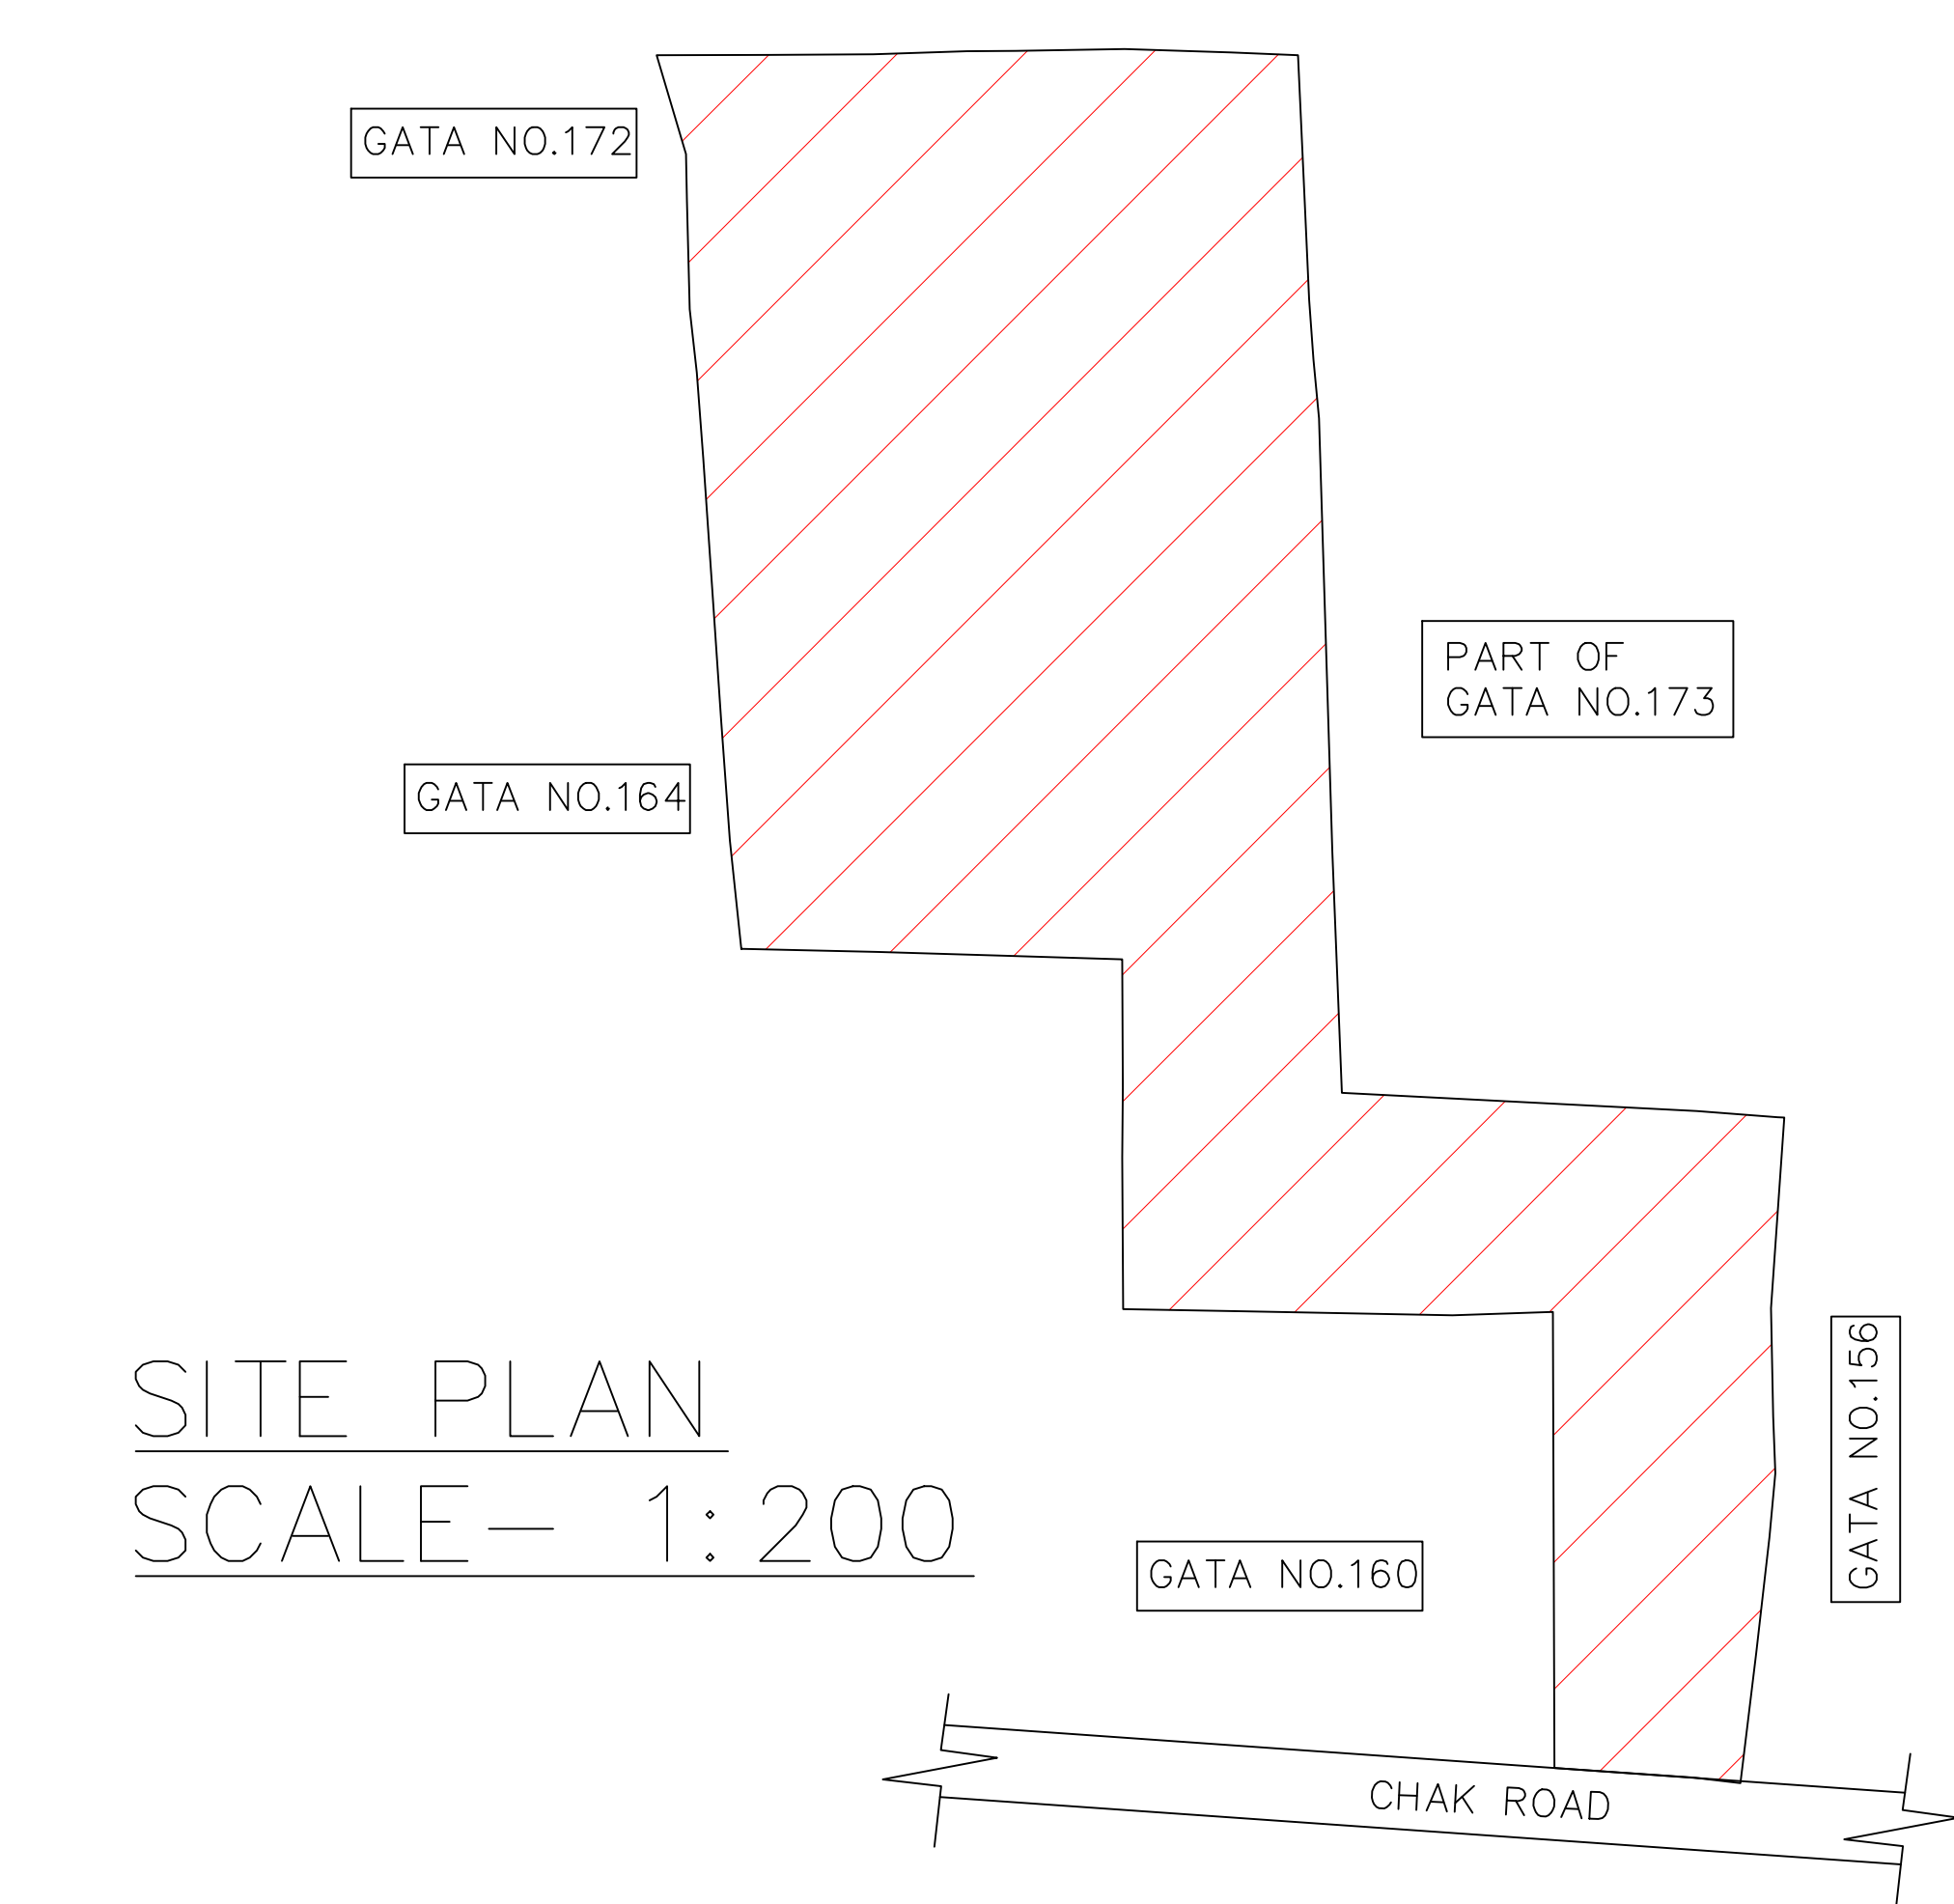


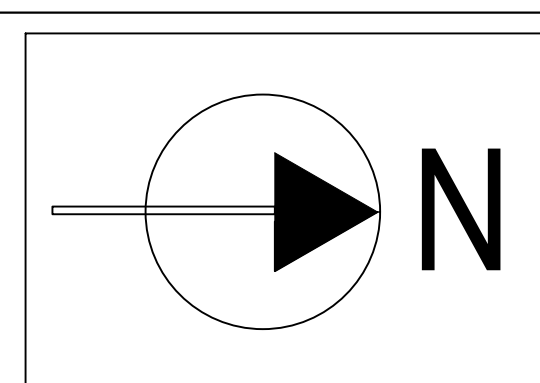


LAYOUT PLAN
SCALE- 1:100

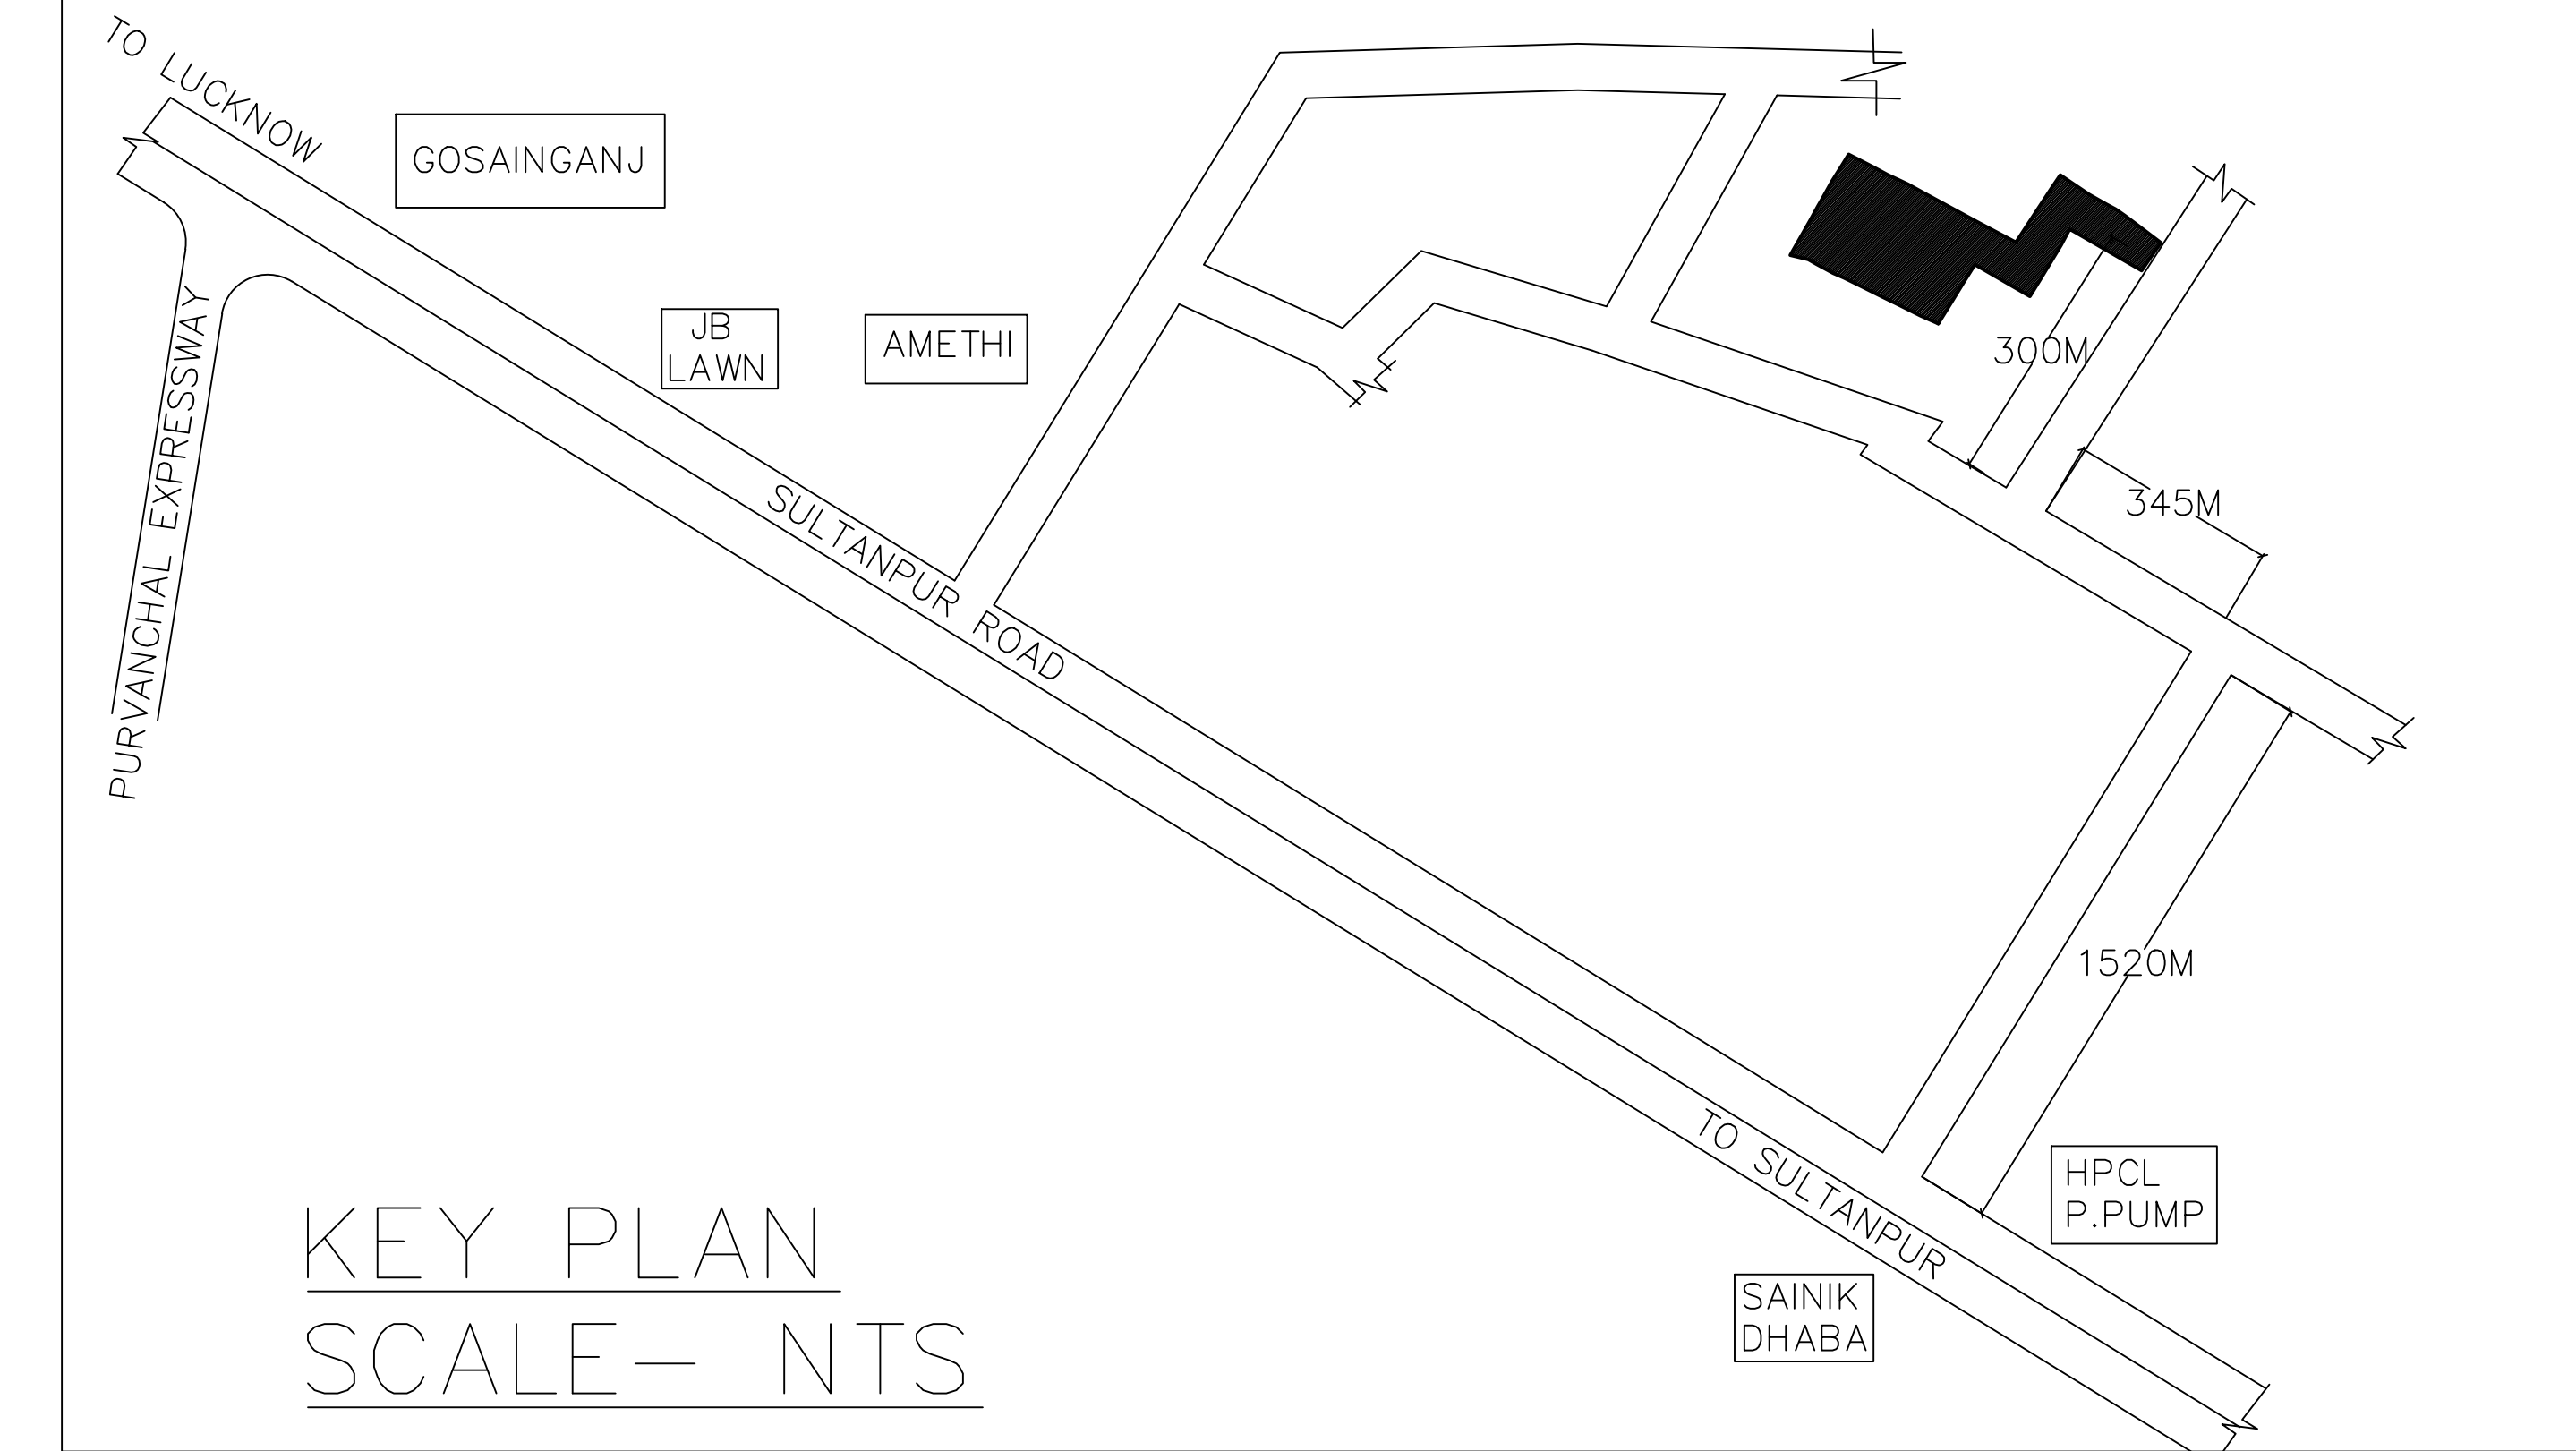

SITE PLAN
SCALE- 1:200

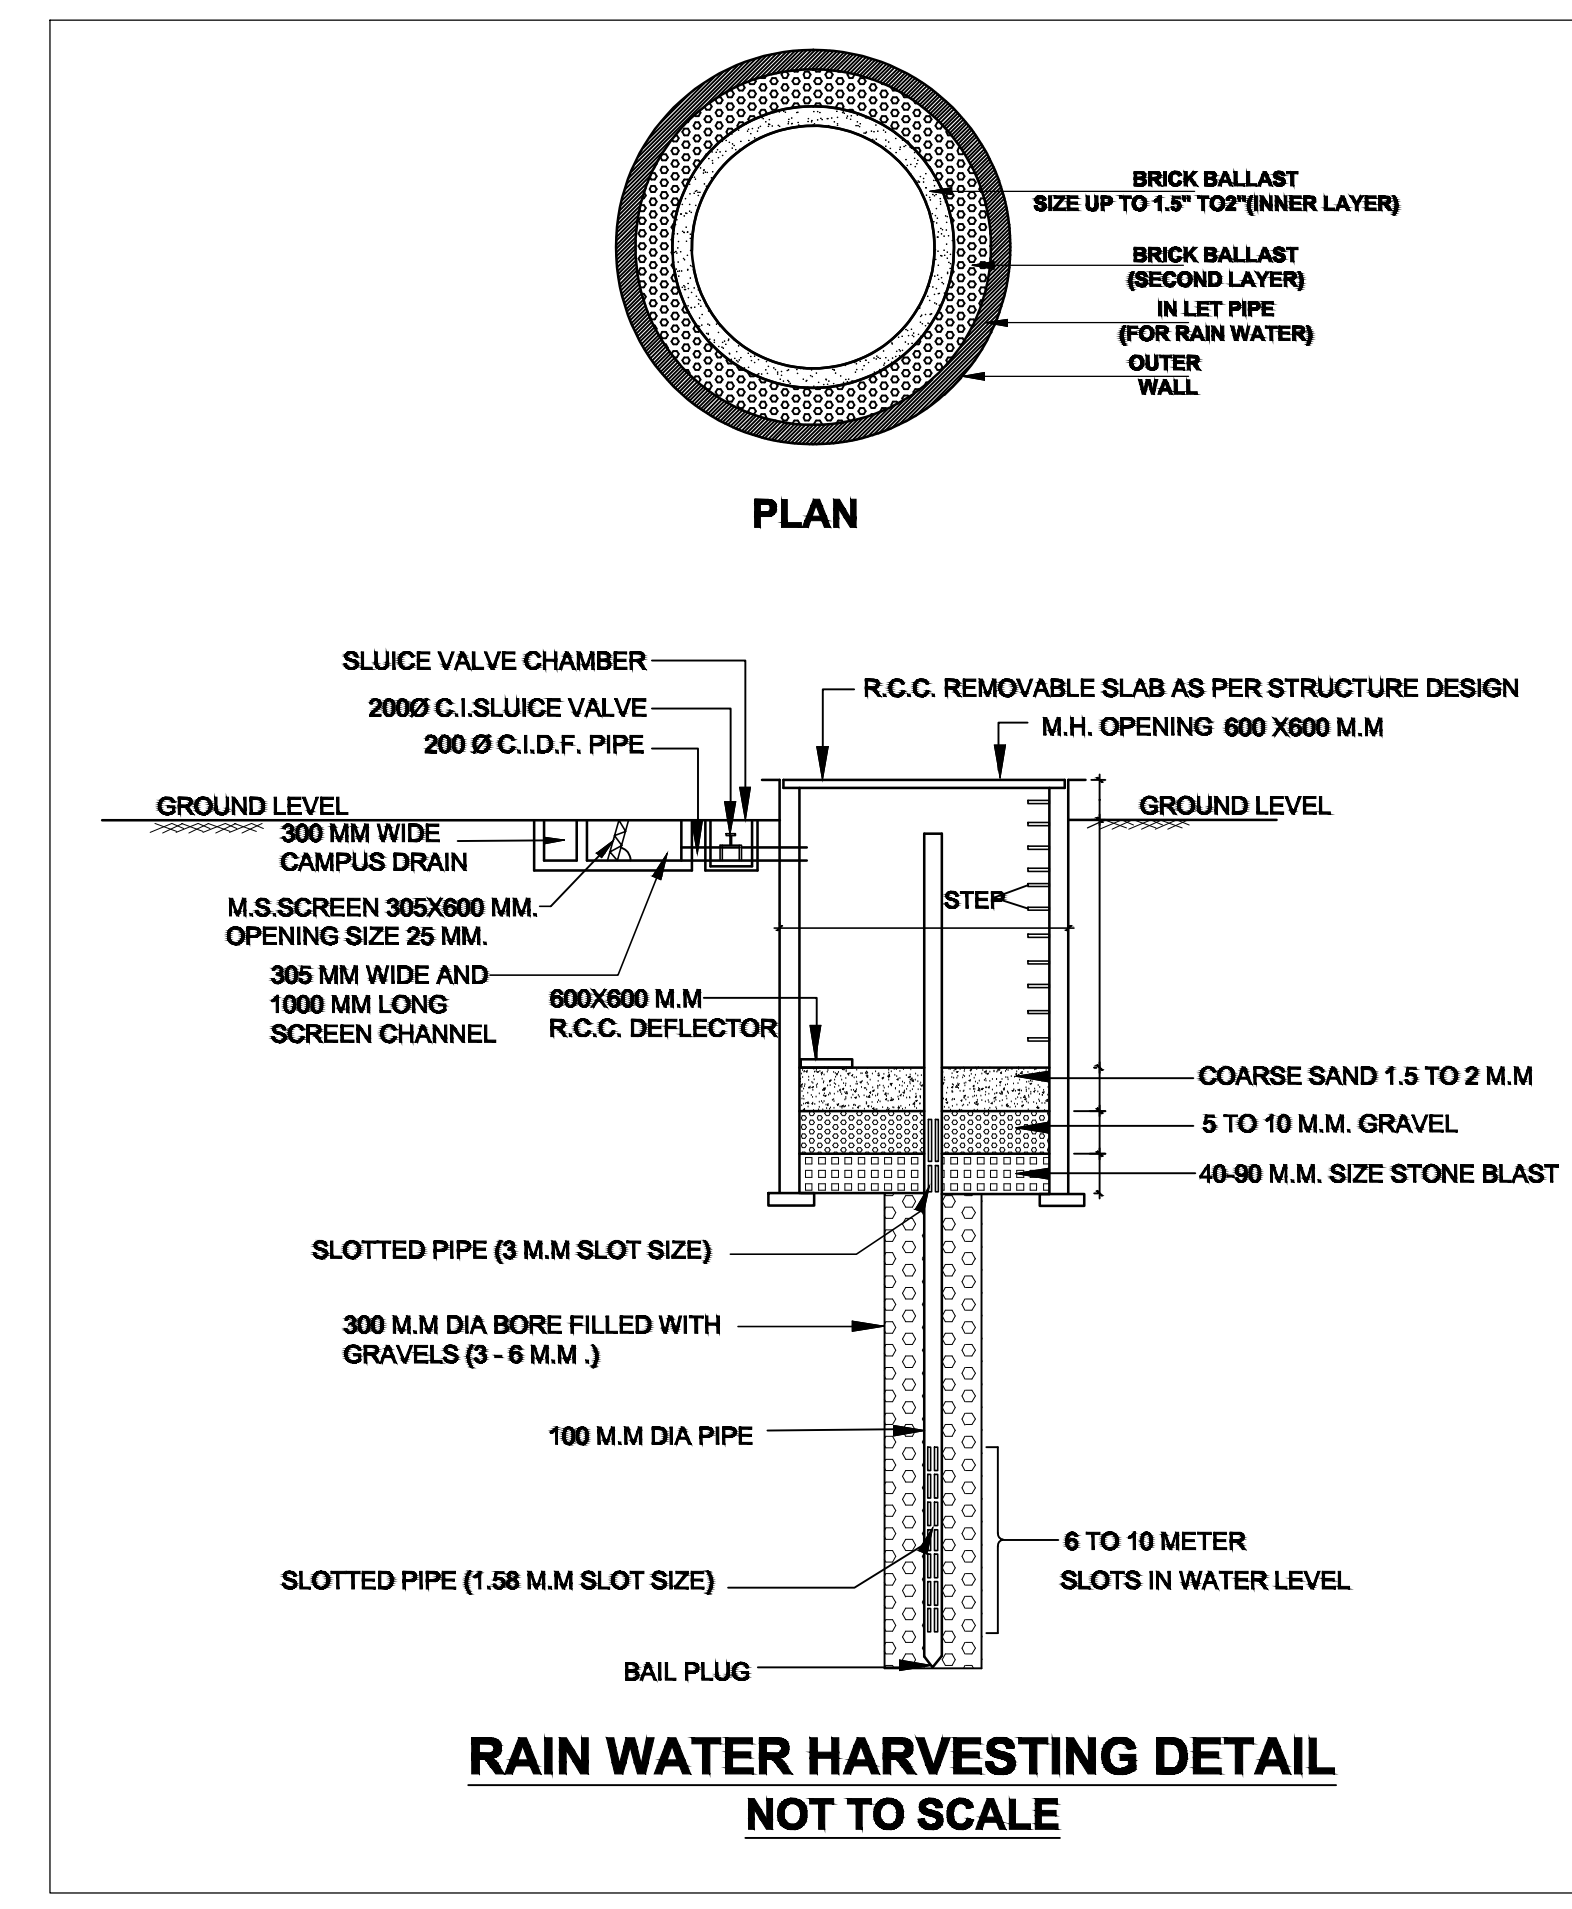

KEY PLAN
SCALE- NTS

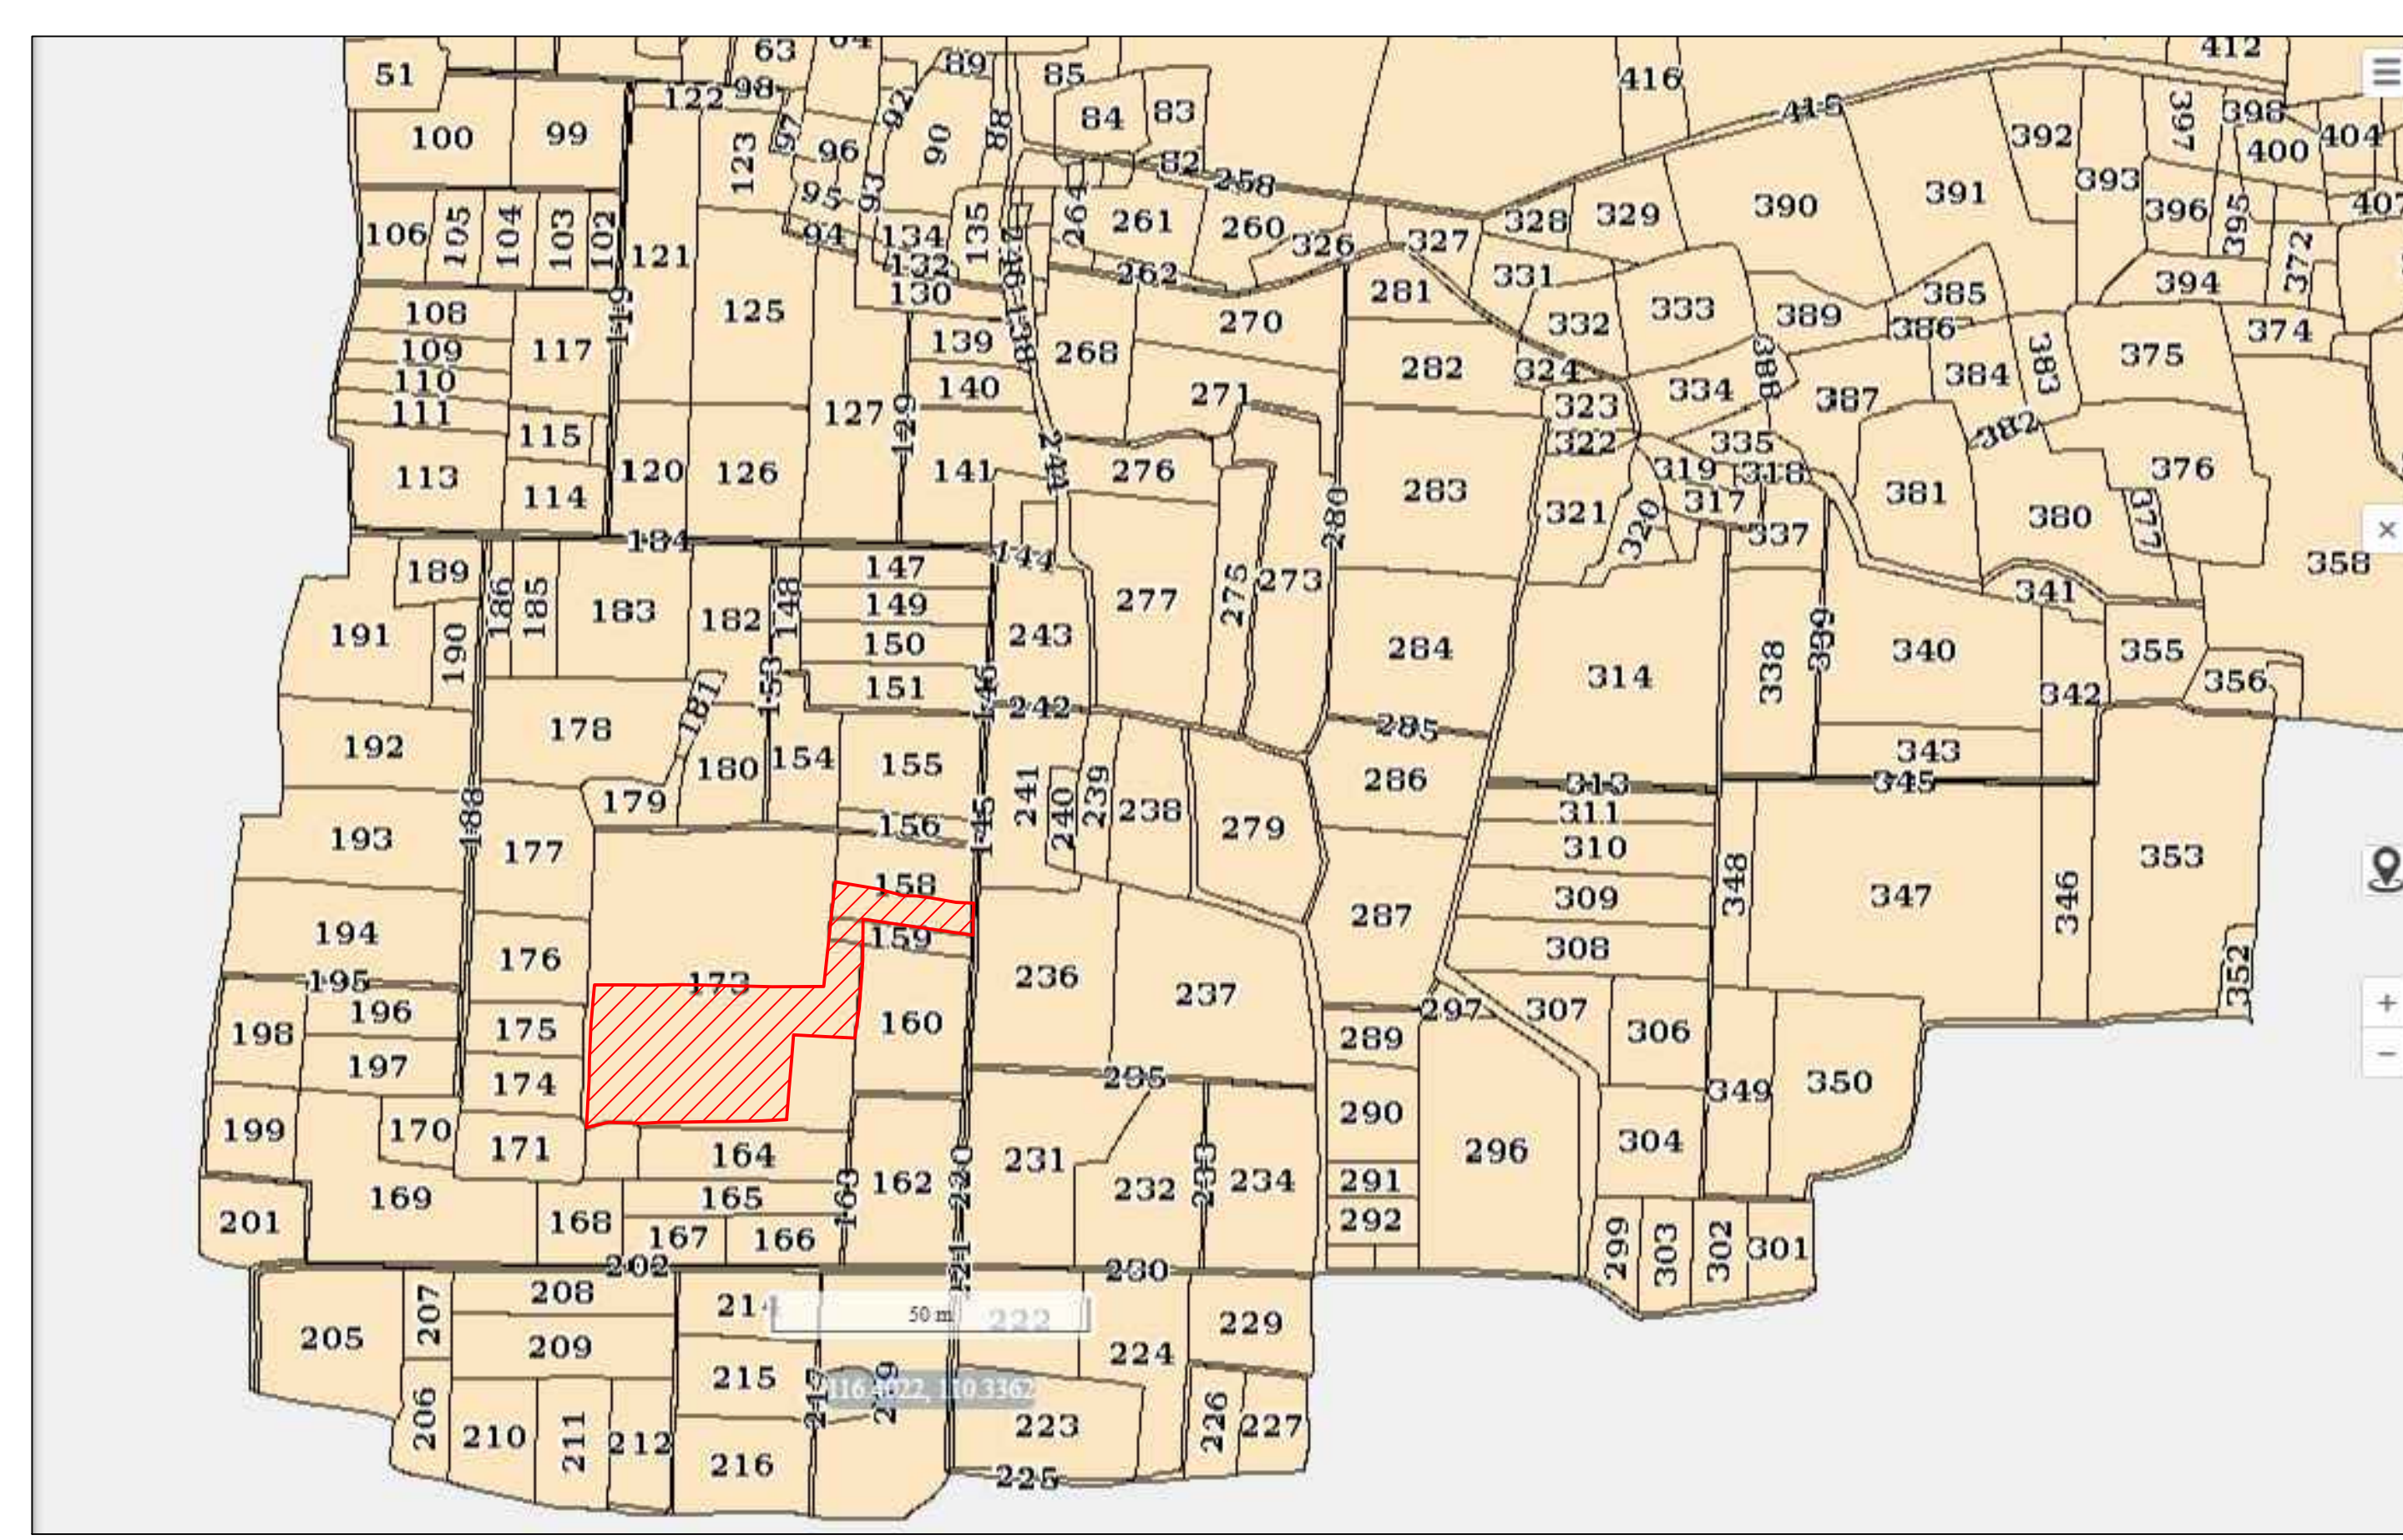

SAJRA PLAN
SCALE- NTS



LAT.- 26.45079N
LONG.- 81.10558E

SATELITE LOCATION
SCALE- NTS

JOB TITLE:-

PROPOSED LAYOUT FOR **MADHAV KUNJ**
SECTOR-1, DEVELOPED BY KING CONSTRUCTION
INFRATECH PVT. LTD., AT GATA NO. 158, 173,
SITUATED AT GRAM- BASTAULI, GOSAINGANJ,
DISTT.- LUCKNOW.

AREA STATEMENT			
S.NO	PLOT SIZE	PLOT AREA SQ.M.	NO. OF PLOT
1.	1	285.00 (15.0X19.0)	1
2.	2-7	171.00 (9.0X19.0)	6
3.	8-15	126.00 (7.0X18.0)	8
4.	16	270.00 (15.0X18.0)	1
5.	17	225.00 (15.0X15.0)	1
6.	18-33	105.00 (7.0X15.0)	16
7.	34-35	225.00 (15.0X15.0)	2
8.	36-51	105.00 (7.0X15.0)	16
9.	52	225.00 (15.0X15.0)	1

TOTAL PLTTED AREA	7177.49
NO. OF UNITS	60

TOTAL LAND AREA-	15777.81
TOTAL PLOTTED AREA-	7177.49 (46%)
TOTAL PARK & GREEN AREA-	3753.81 (23%)
TOTAL ROAD AREA-	4846.51 (31%)

THIS PLAN HAS BEEN PREPARED UNDER BHAWAN NIRMAN
AVAM VIKAS UPVIDHI 2008,2016

LEGEND	
1. DRAIN LINE	-----
2. SEWER LINE	-----
3. 100mm Ø R.W.P	○
4. M.H	□
5. SUMP	○
6. TREE	⊗
7. PROPOSED AREA	▨
8. DEMOLISHED AREA	▤

CORPORATION DRG.	
SCALE AS MENTIONED	NORTH N

OWNER SING.

DEVELOPERS SIGN

ARCHITECT SIGN